

Burnbank Gardens

Burnbank Gardens



No.	Date	Description
A	28.03.20	Landscaping allowed to host energy centre and bin stores, fire tender bay added, site boundary clarified, notes added.
B	07.04.20	Rear garden updated following LA updates and to show columns and deck outline above. Cycle parking moved externally and bin stores updated.
C	16.04.20	Rear garden updated following LA updates. Boundary treatments noted.
D	05.05.20	Existing tree in rear garden removed in line with LA layout.
E	13.01.21	Landscaping layout updated to reflect changes to floor plans.
F	01.02.21	Note added to allocation of parking spaces. Flat type B updated to 2 bed/3 person WCHA. Flat type L removed and flat types renamed accordingly.

No.	Date	Description
RISK REGISTER		

NOTES	
Application Boundary	
Existing Sewer	
Existing Sewer Assumed	
Block Entrance Location	

DO NOT SCALE
The Contractor must check & verify all Site & Building Dimensions, Levels & Sewer Inverts at DCM's before commencing work. Specifications and any related Structural Engineer or Specialist Contractors Drawings. **COPYRIGHT:** The information contained on this drawing is the sole copyright of Anderson Bell Christie Architects. License number for copy or display of OS Data is L030388.

PLANNING

Project: Burnbank Gardens
Client: Queens Cross HA


Proposed Site Plan

Site No: ABC-XX-XX-XX-A-0005
Drawing No: 1236

Scale: 1:200
Date: 13/01/19
Author: [Signature]
Checked: [Signature]
Drawn: [Signature]

anderson bell + christie
architects

382 Great Western Road
Glasgow G4 9HT
T: (+44) 0141 339 1515
F: (+44) 0141 339 0505
E: gen@andersonbellchristie.com
W: www.andersonbellchristie.com

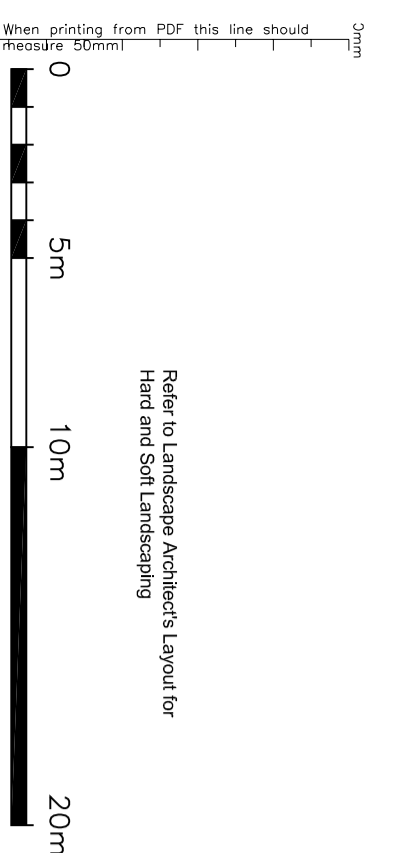

Flat 01	1B2P	WCA	2B3P	WCA
Flat 02	1B2P	WCA	2B3P	WCA
FLATS	FLATS
Type A 1B2P - 1no.	Type F 1B2P - 5no.
Type B 2B3P WCA - 1no.	Type G 1B2P - 5no.
Type C 1B2P WCA - 2no.	Type H 1B2P - 10no.
Type D 2B3P - 3no.	Type I 2B3P - 10no.
Type E 2B3P WCA - 1no.	Type J 1B2P - 5no.
TOTAL: 48	Type K 2B4P - 5no.

TOTAL: 48 units
PARKING: 23 parking bays - (inc 4 WHCP)
CYCLE PARKING: 58 (1.25 per unit)

NOTE:
4No. WHCP spaces to be allocated to ground floor WCHA flats.
19no. parking spaces will be allocated to residents who have a car registered at the address and will be secured by lockable bollards.
Electrical vehicle charging facilities as per Glasgow city council policy.